


Kehl - SUNDHEIM
KRONENHOF, 1. Änd.
Bebauungsplan 2/4
M. 1 : 1.000
Stadtplanung Kehl

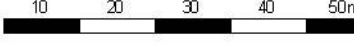

WA1 II
GRZ0,4 a
FH=9,5 DN
TH=7,5 >= 30°
max. 2 WE
mind. 350m²WE

WA1 II
GRZ0,4 a
FH=9,5 DN
TH=7,5 >= 30°
max. 2 WE
mind. 350m²WE
GFW
2924


WA1 II
GRZ0,4 a
FH=9,5 DN
TH=7,5 >= 30°
max. 2 WE
mind. 350m²WE

WA2 II
GRZ0,4 a
FH=7,5 DN
TH=5,5 >= 30°
max. 2 WE
mind. 350m²WE

WA1 II
GRZ0,4 a
FH=7,5 DN
TH=5,5 >= 30°
max. 2 WE
mind. 350m²WE

WA2 II
GRZ0,4 a
FH=7,5 DN
TH=5,5 >= 30°
max. 2 WE
mind. 350m²WE


Am Schloßjockelskopf

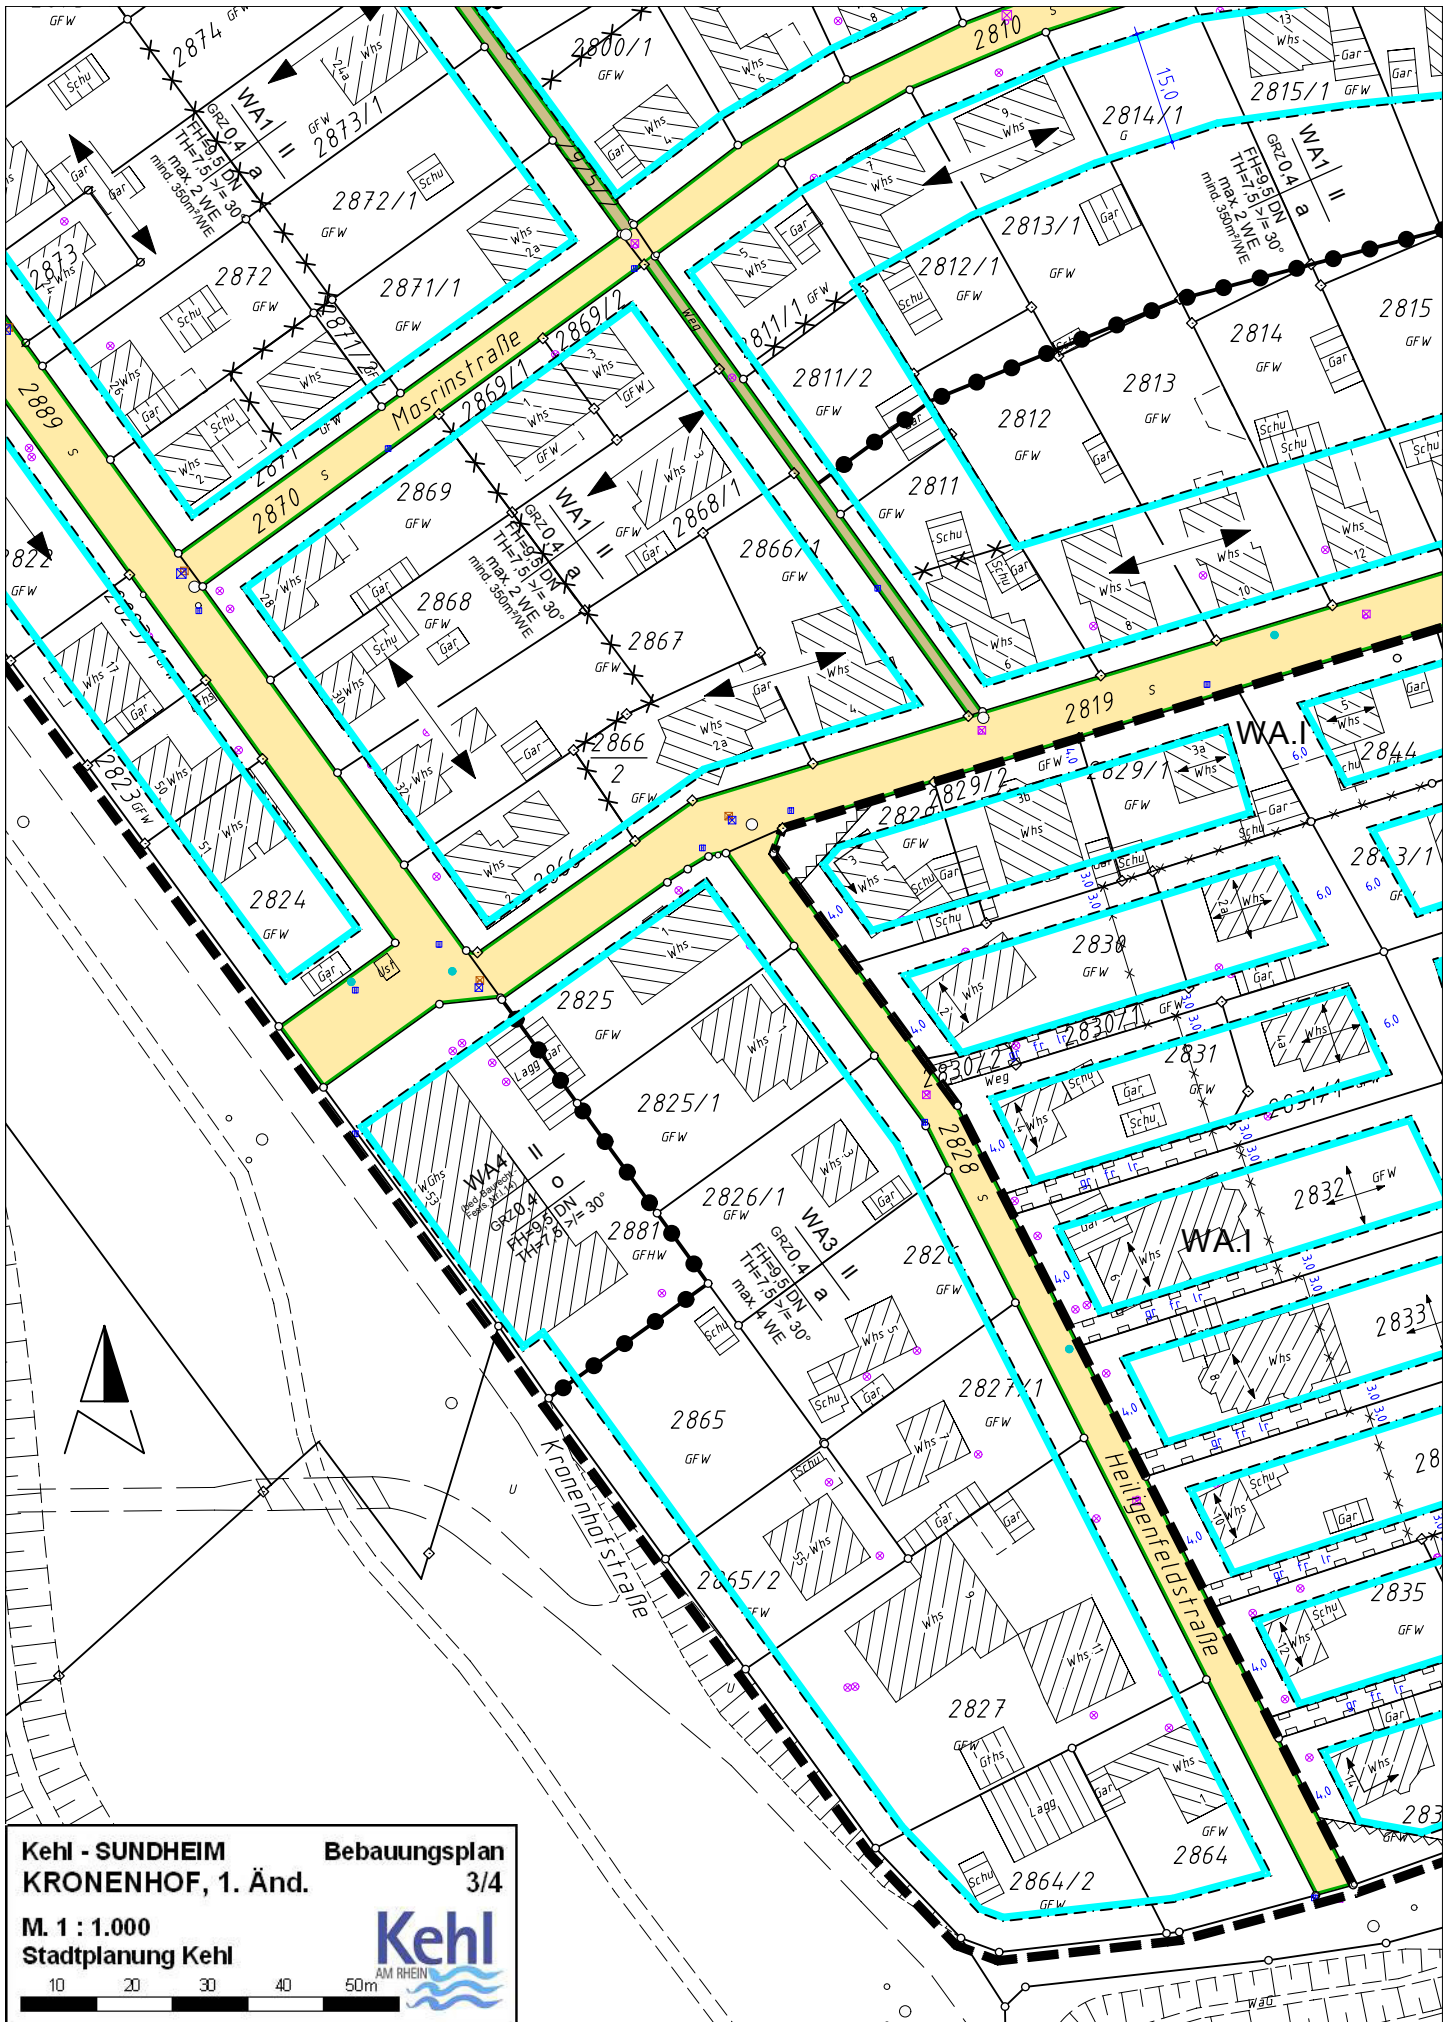

Kehl - SUNDHEIM **Bebauungsplan**
KRONENHOF, 1. Änd. **3/4**

M. 1 : 1.000
Stadtplanung Kehl

Kehl
 AM RHEIN

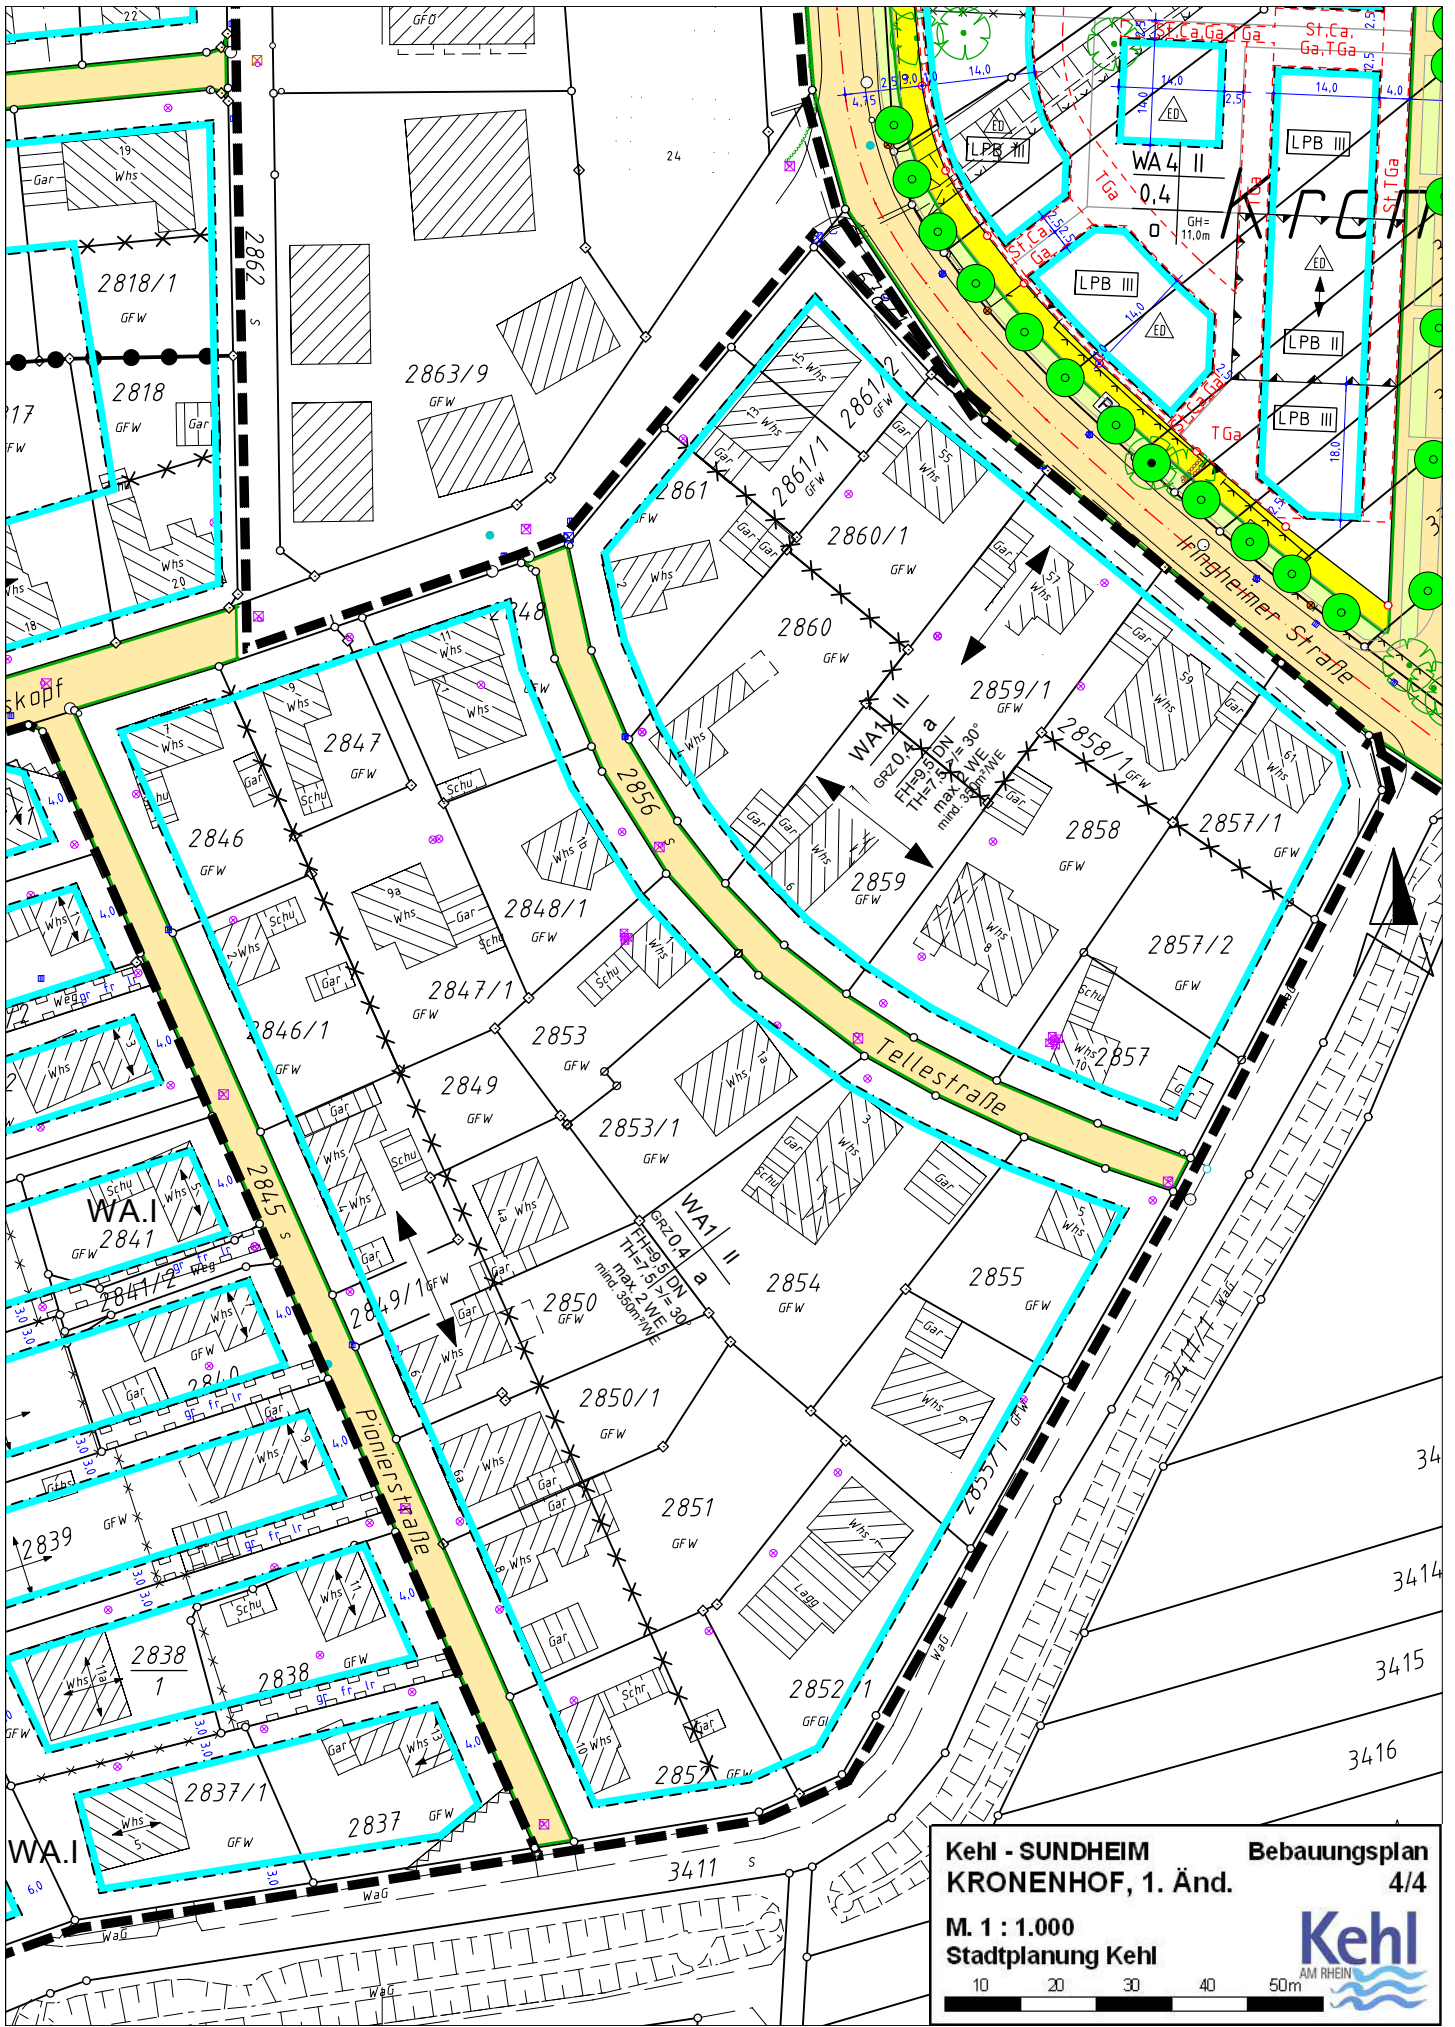

Kehl - SUNDHEIM **Bebauungsplan**
KRONENHOF, 1. Änd. **4/4**

M. 1 : 1.000
 Stadtplanung Kehl