

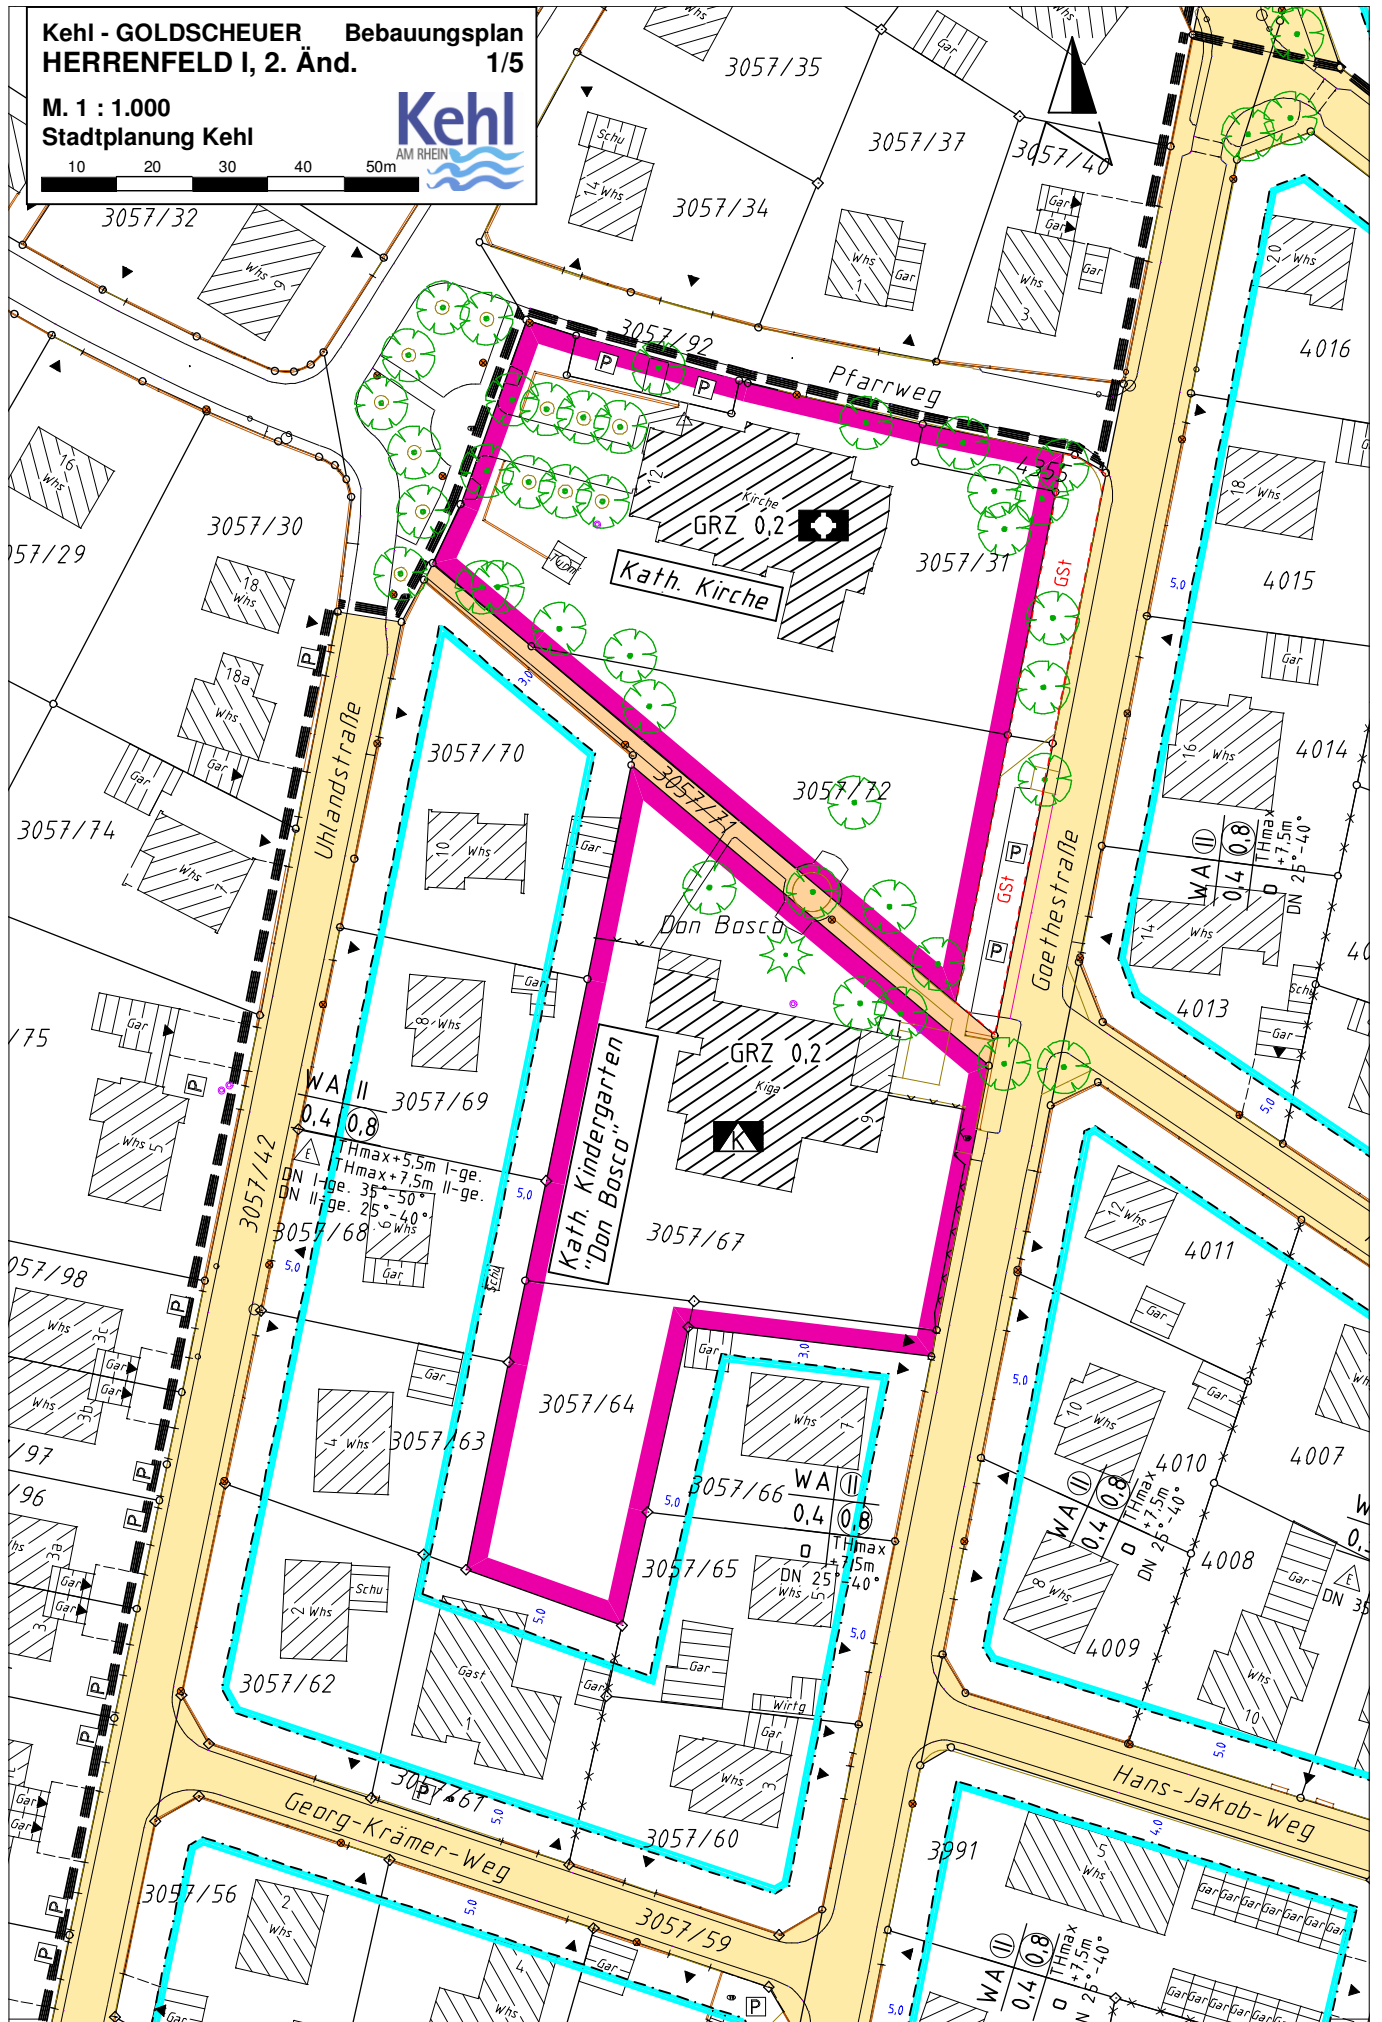


Kehl - GOLDSCHUEUR **Bebauungsplan**
HERRENFELD I, 2. Änd. **1/5**


M. 1 : 1.000
Stadtplanung Kehl

 

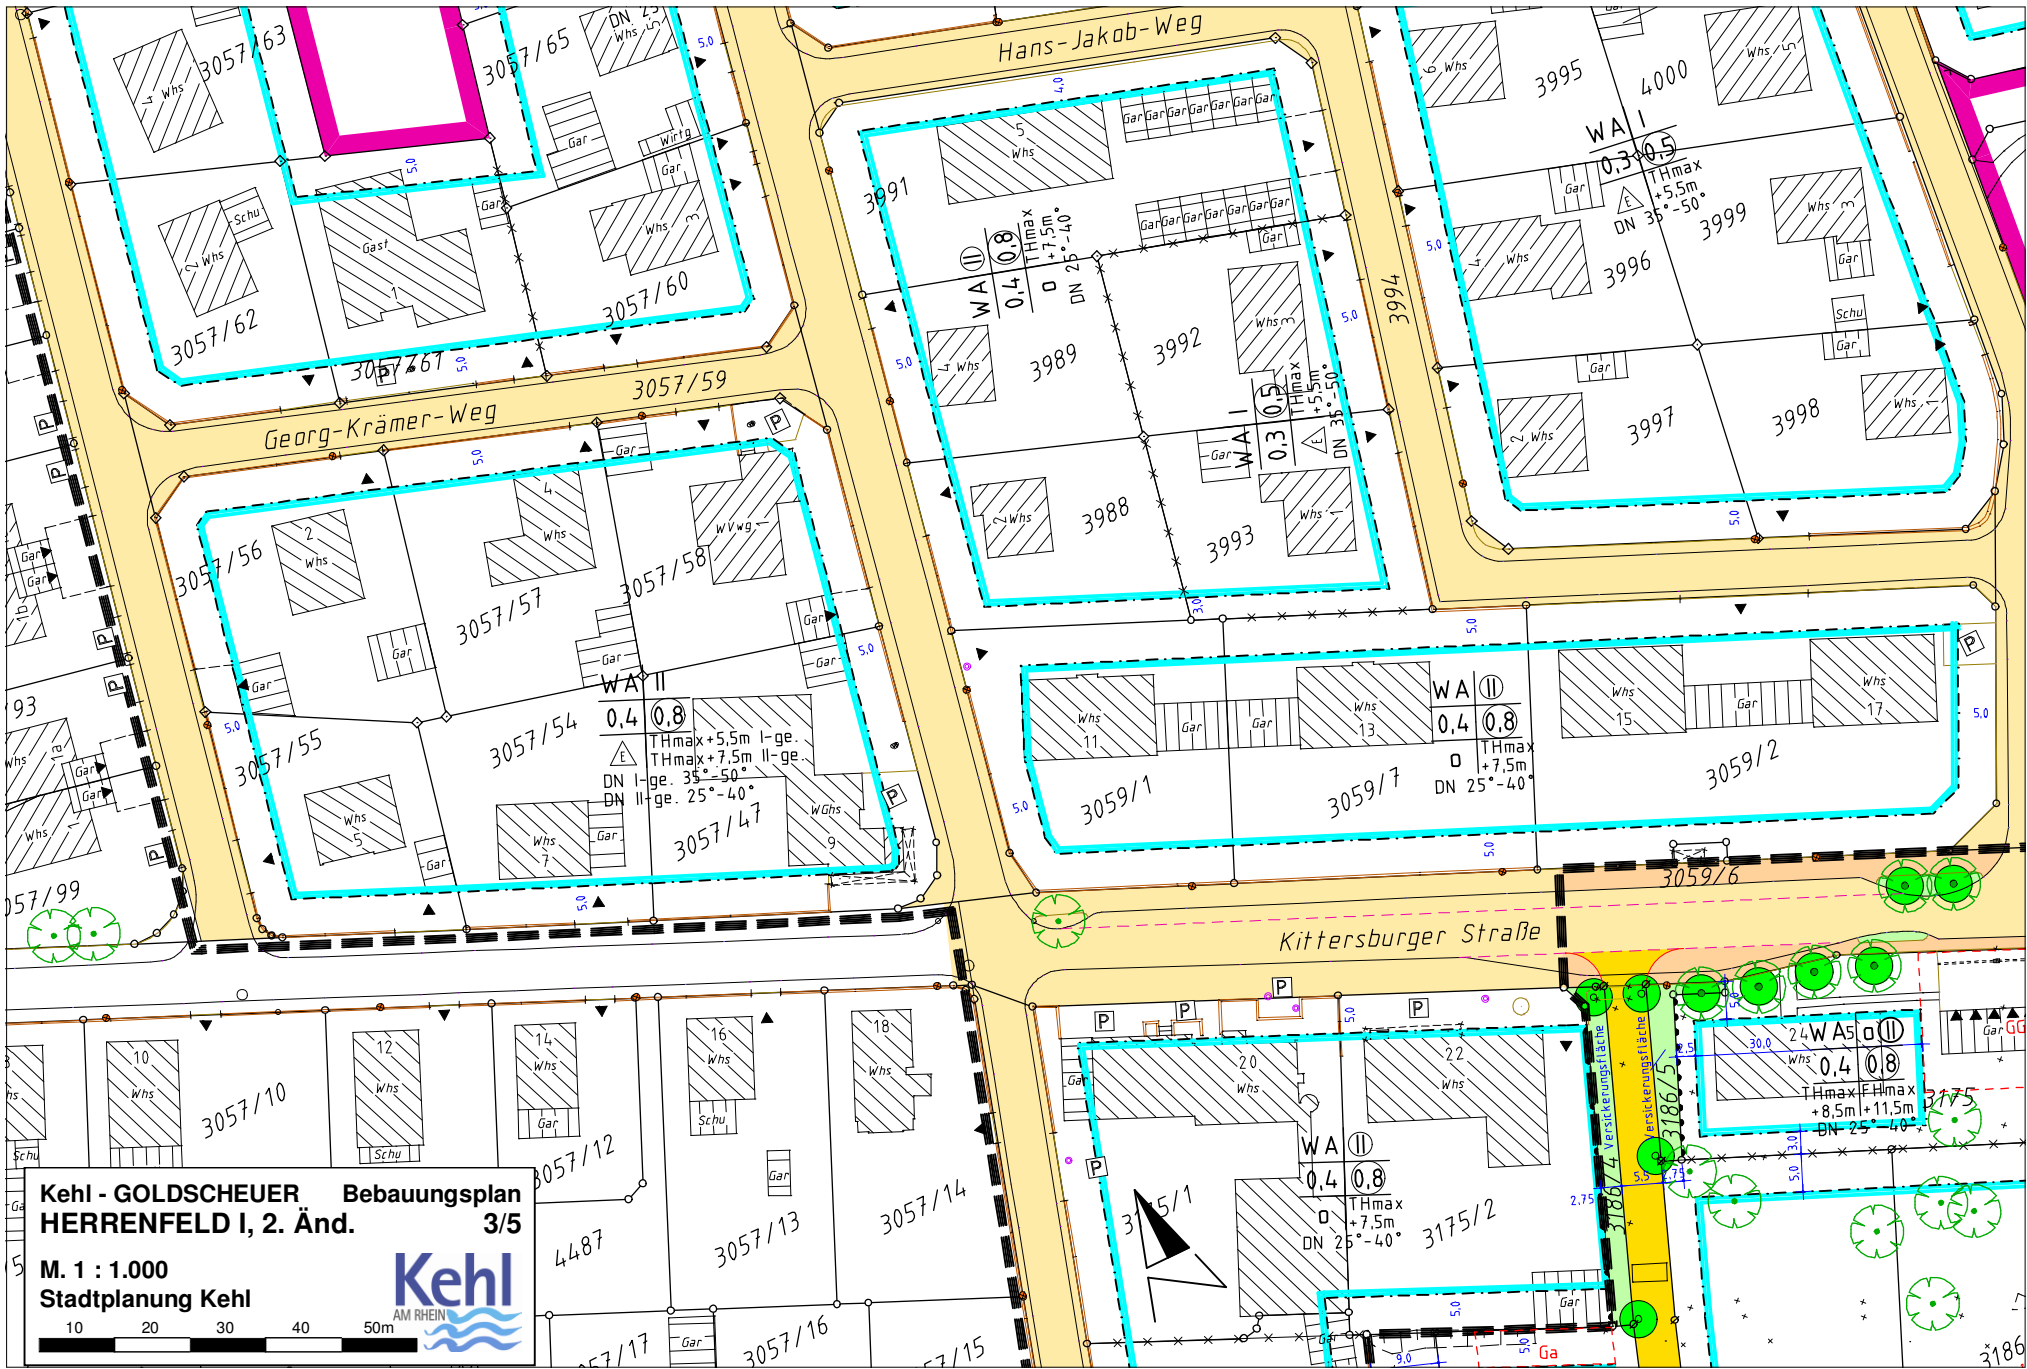

**Kehl - GOLDSCHUEER Bebauungsplan
HERRENFELD I, 2. Änd. 3/5**


M. 1 : 1.000
Stadtplanung Kehl

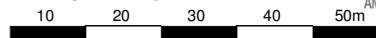


3057/10
3057/12
3057/13
3057/14
3057/16
3057/17
3057/15


Kittersburger Straße
3186/4
3186/5
3175/2
3186

3057/63 3057/65 3057/60 3057/59 3057/56 3057/57 3057/58 3057/54 3057/47 3059/1 3059/7 3059/2 3059/6 3059/1 3059/7 3059/2 3057/99 3057/93 3995 4000 3999 3996 3997 3998 3994 3993 3989 3992 3988 3991 3995 4000 3999 3996 3997 3998 3057/10 3057/12 3057/13 3057/14 3057/16 3057/17 3057/15 3186/4 3186/5 3175/2 3186

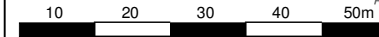

Fläche für
Schülerweiterung

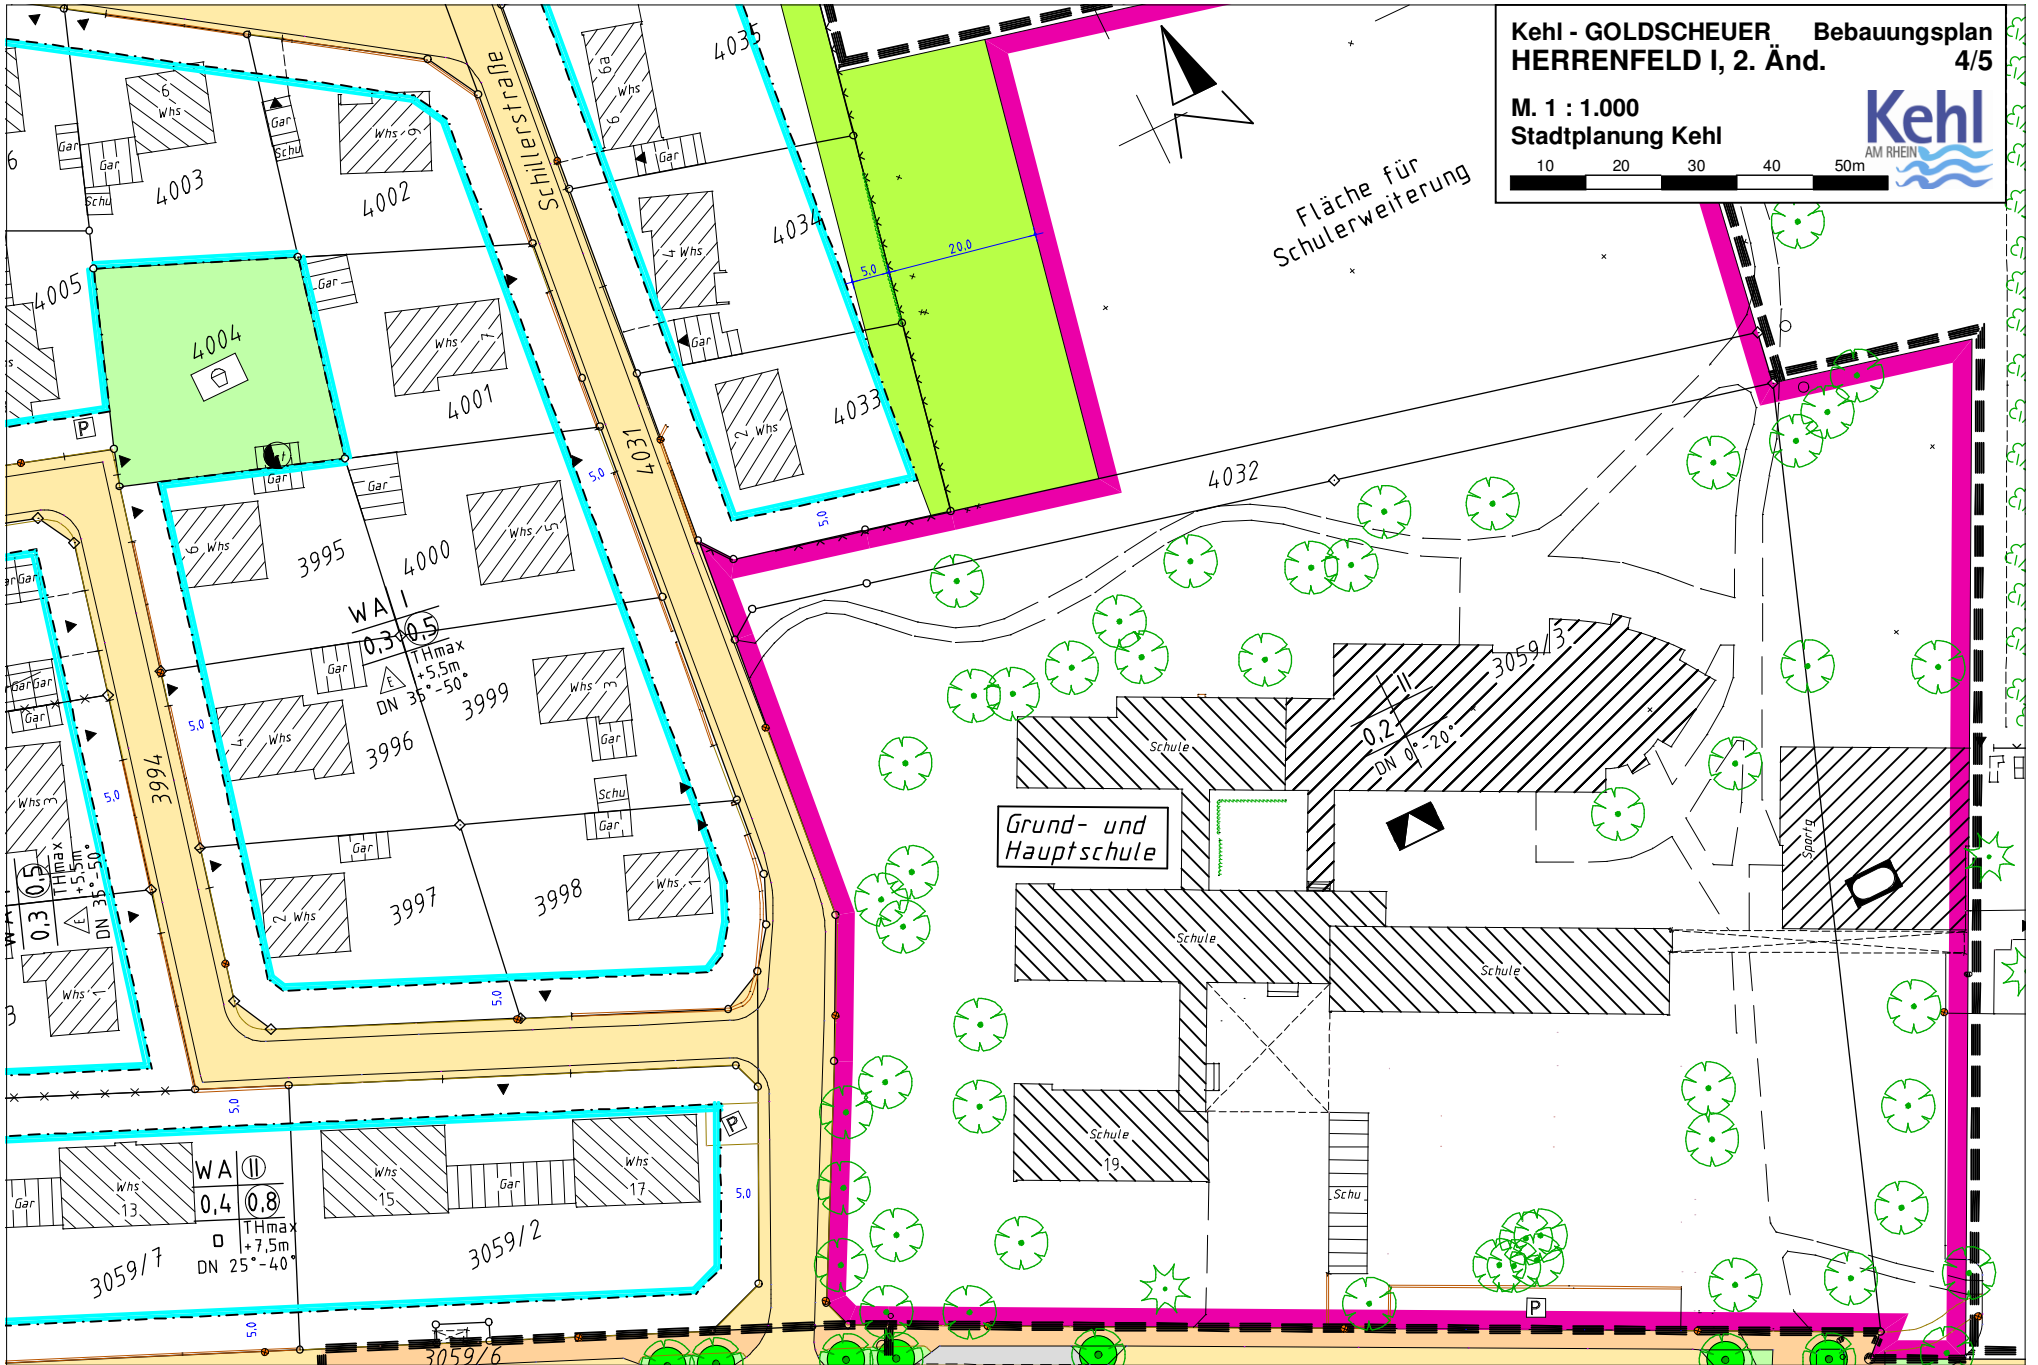

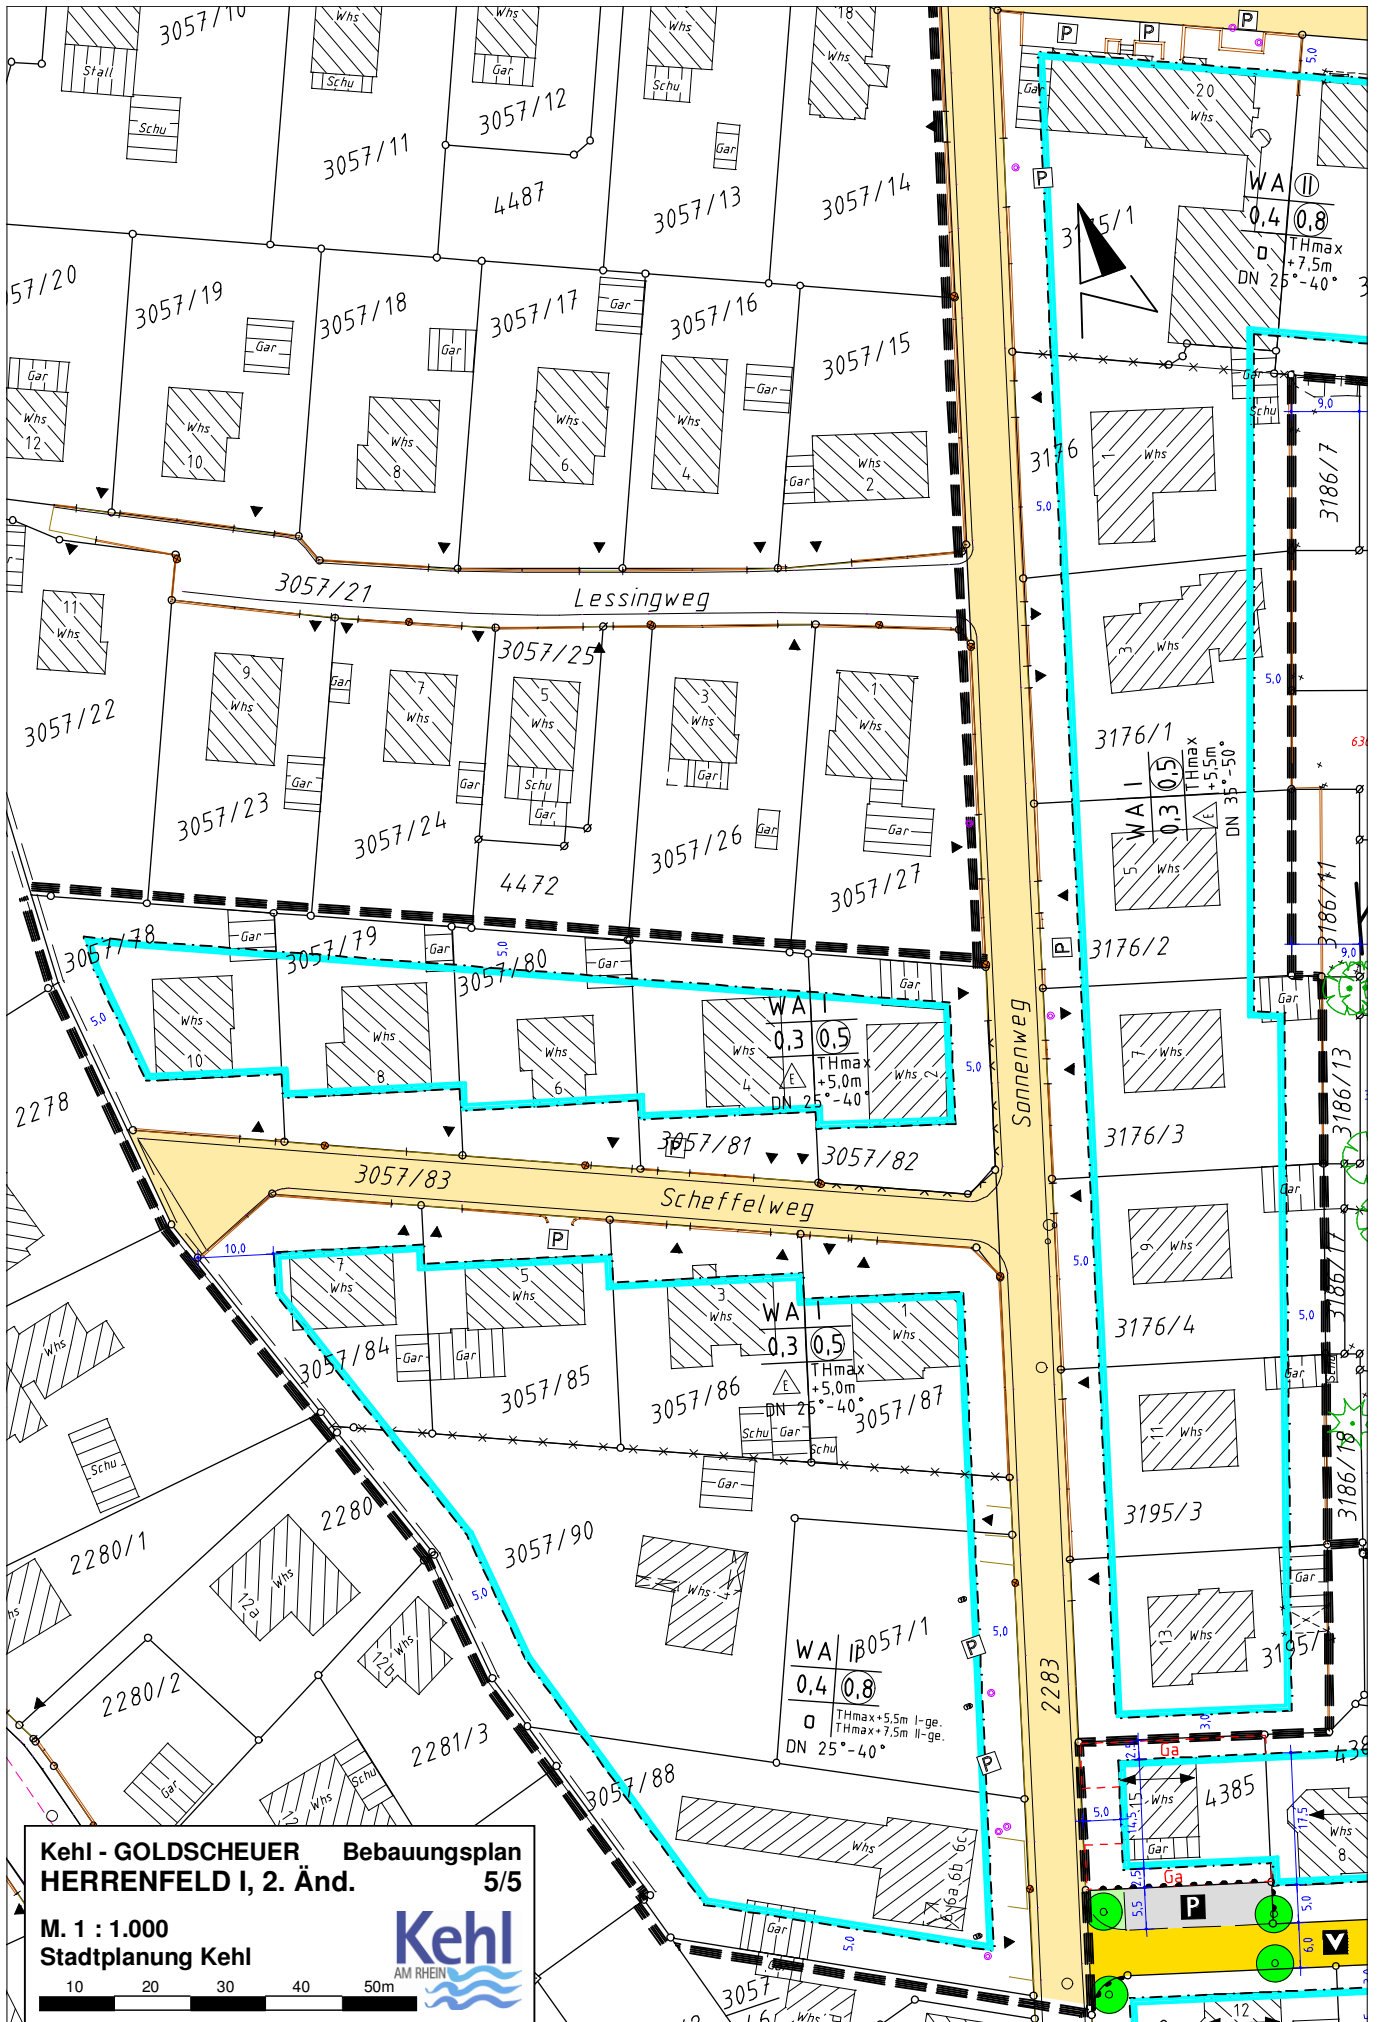

**Kehl - GOLDSCHUEUR Bebauungsplan
HERRENFELD I, 2. Änd. 5/5**

M. 1 : 1.000
Stadtplanung Kehl