



Kehl - STADT Bebauungsplan  
KREUZUNG B28 / CARL-BENZ-STR.

M. 1 : 1.000  
Stadtplanung Kehl

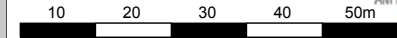

GRZ 0,8	GFZ 2,0
H max: sh. Plan	
H max: 12 m	

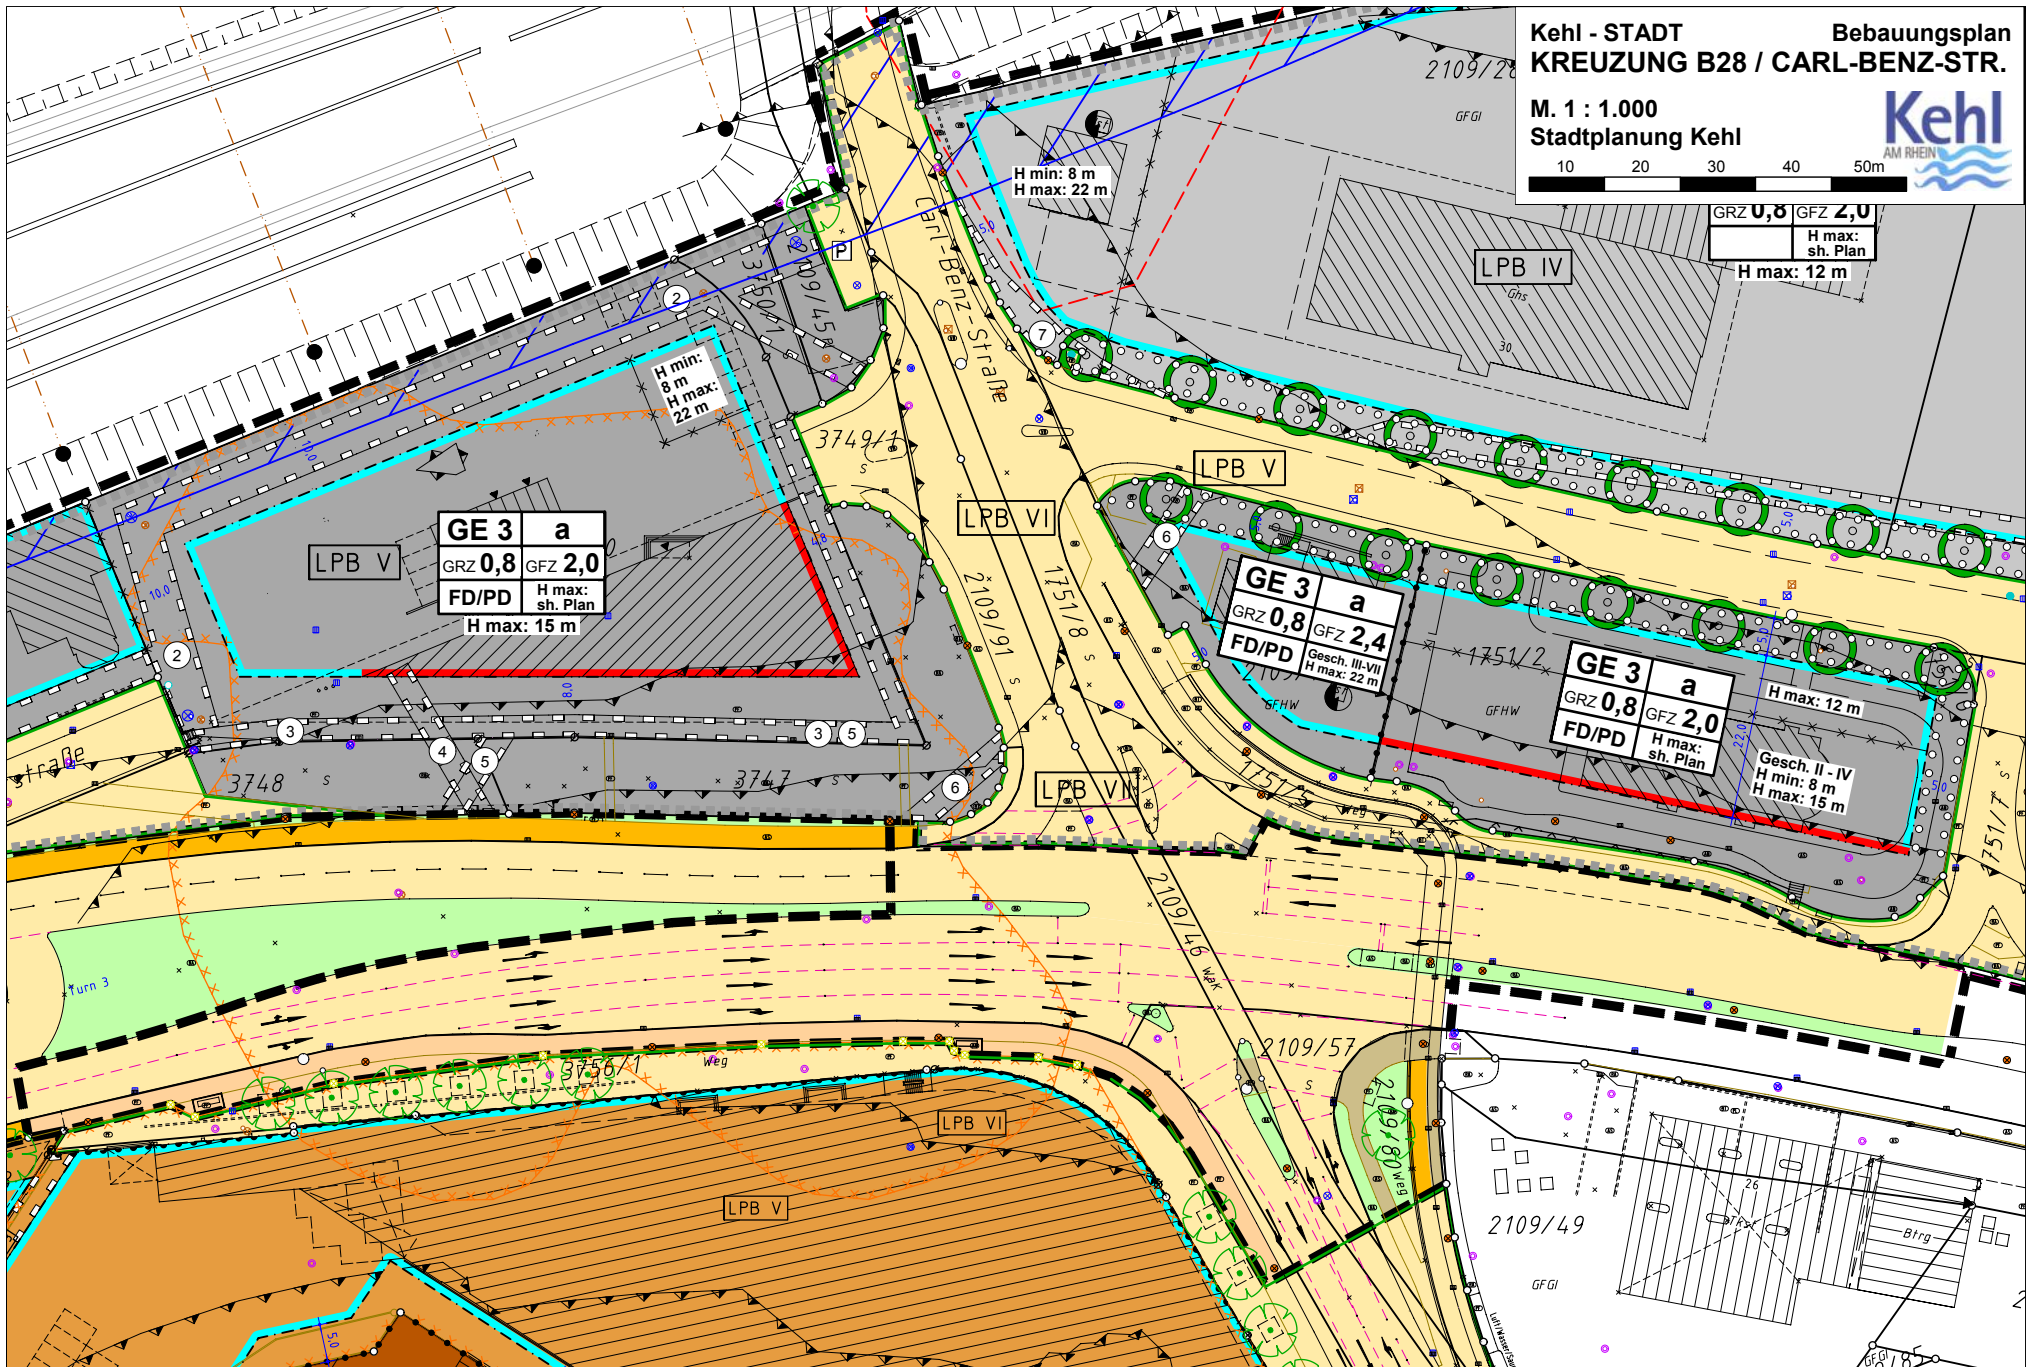

GE 3	a
GRZ 0,8	GFZ 2,0
FD/PD	H max: sh. Plan
H max: 15 m	

GE 3	a
GRZ 0,8	GFZ 2,4
FD/PD	Gesch. III-VII
H max: 22 m	

GE 3	a
GRZ 0,8	GFZ 2,0
FD/PD	H max: sh. Plan
H max: 12 m	

Gesch. II - IV  
H min: 8 m  
H max: 15 m

H min: 8 m  
H max: 22 m

H min: 8 m  
H max: 22 m

Murn 3

2109/49

Btrg